

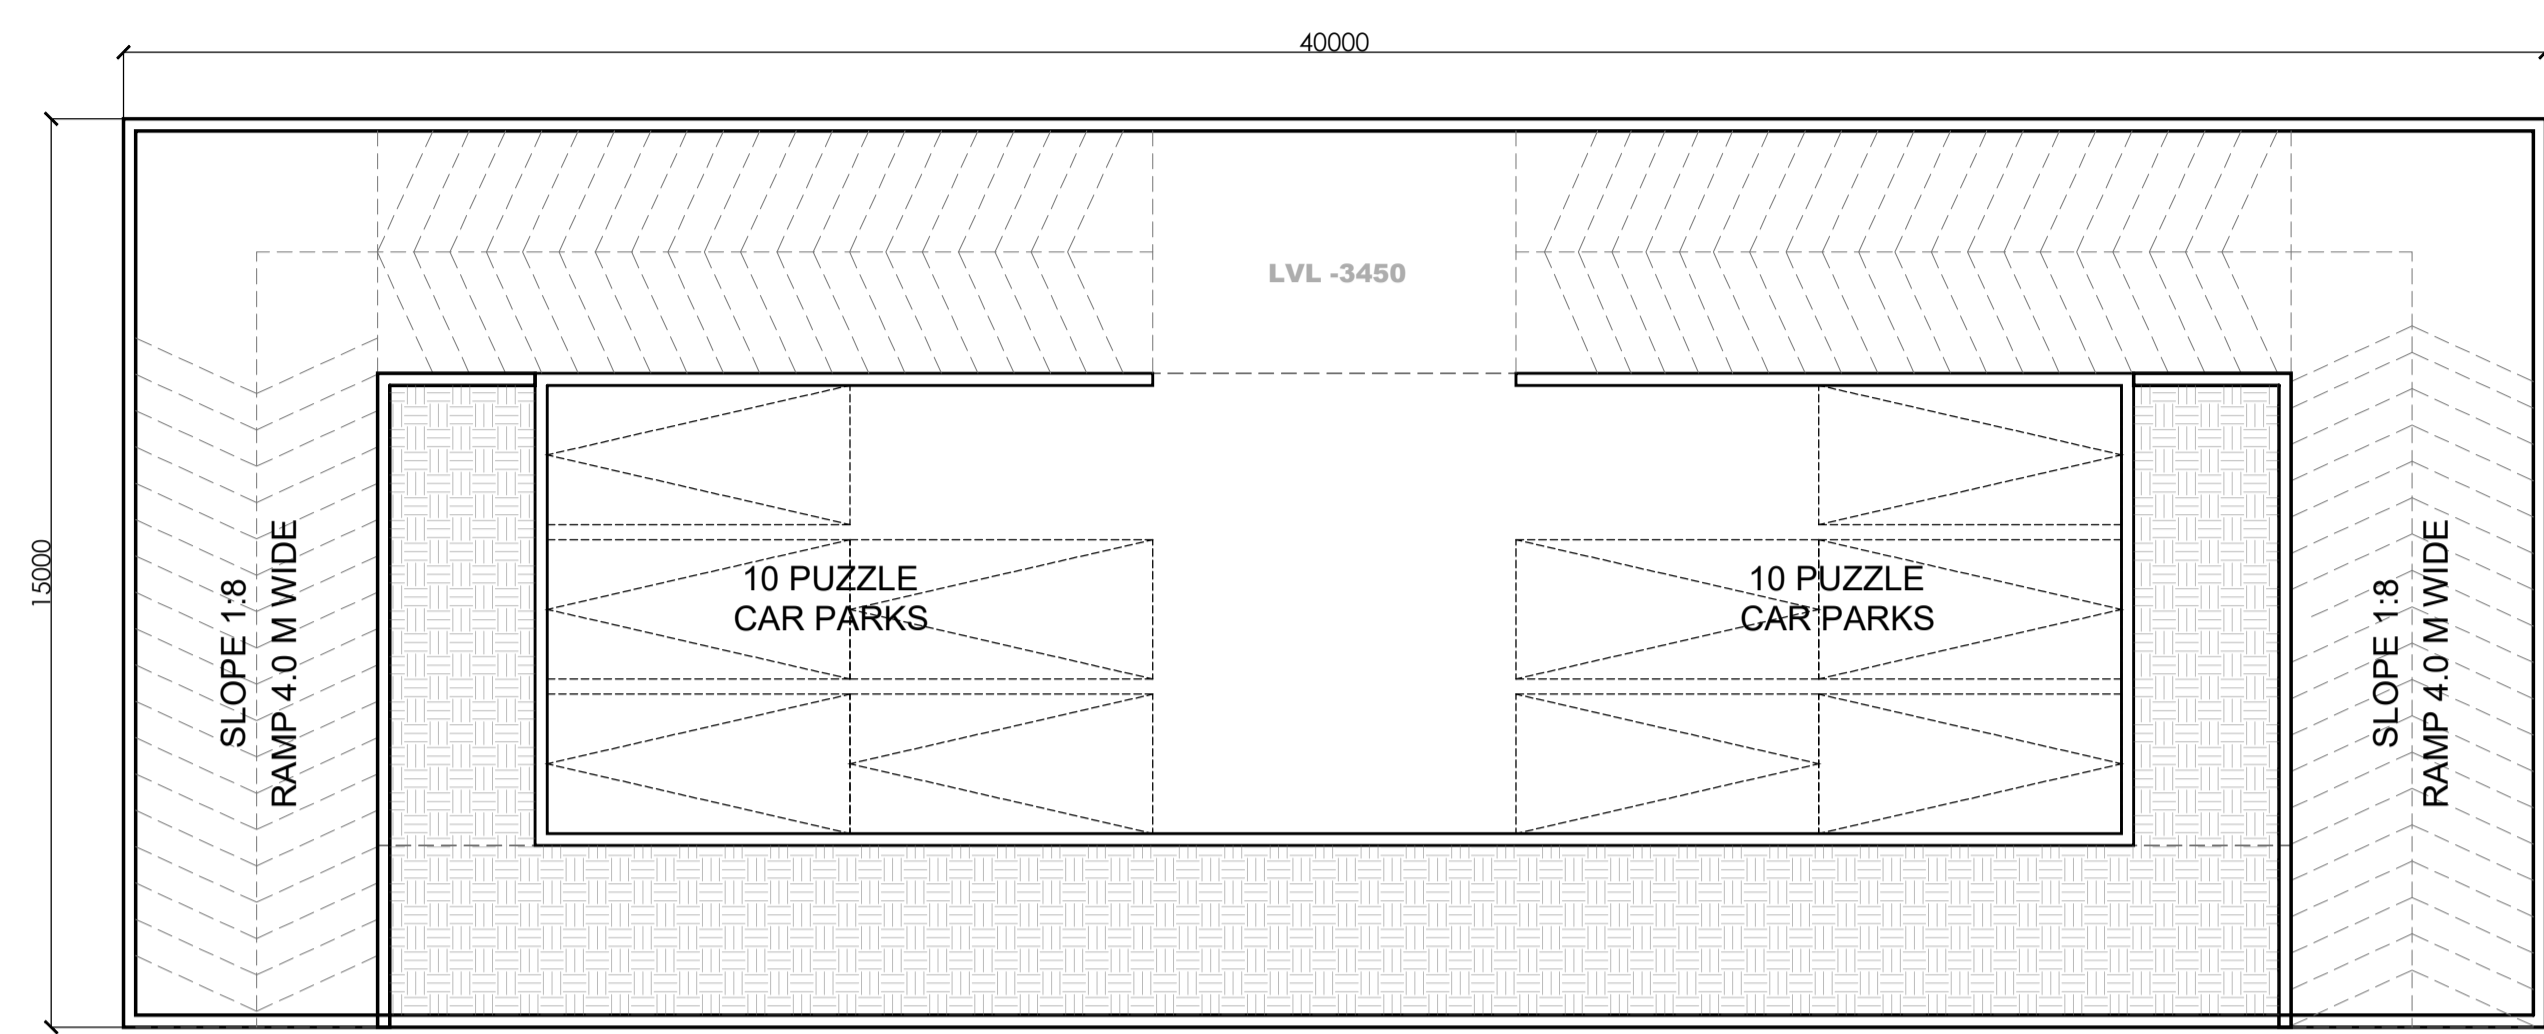



KEY PLAN

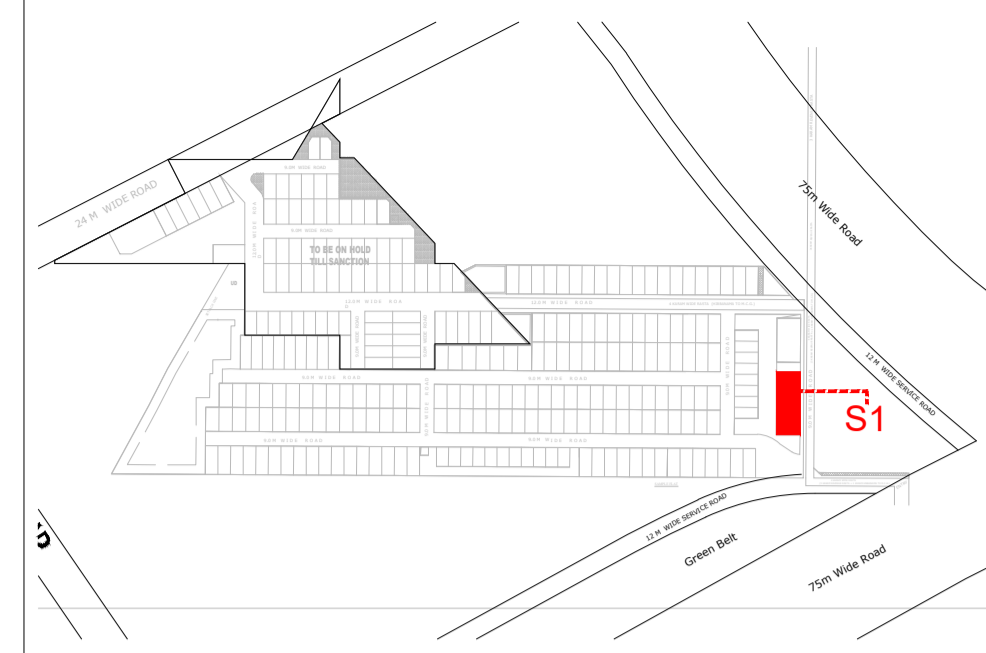


BASEMENT PLAN

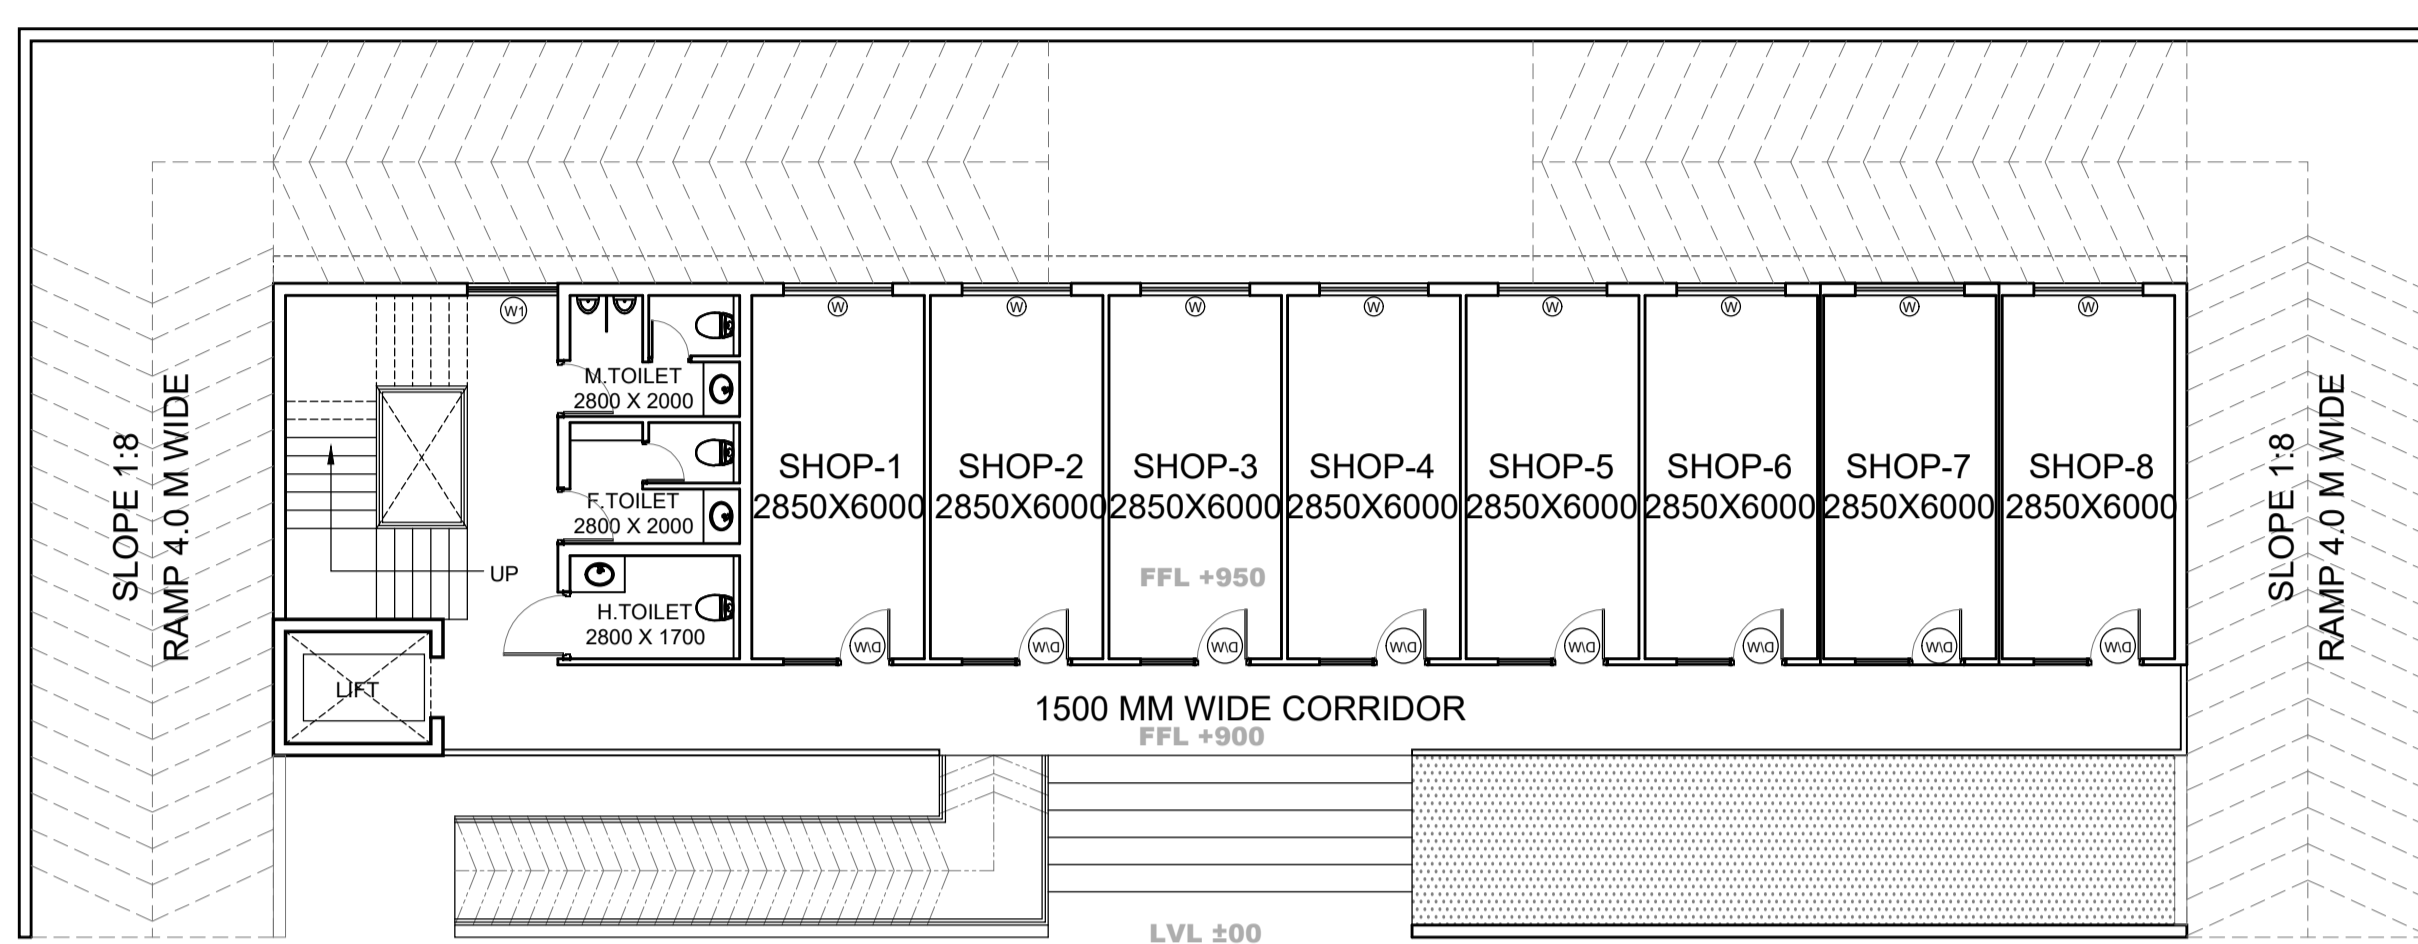


GROUND FLOOR PLAN

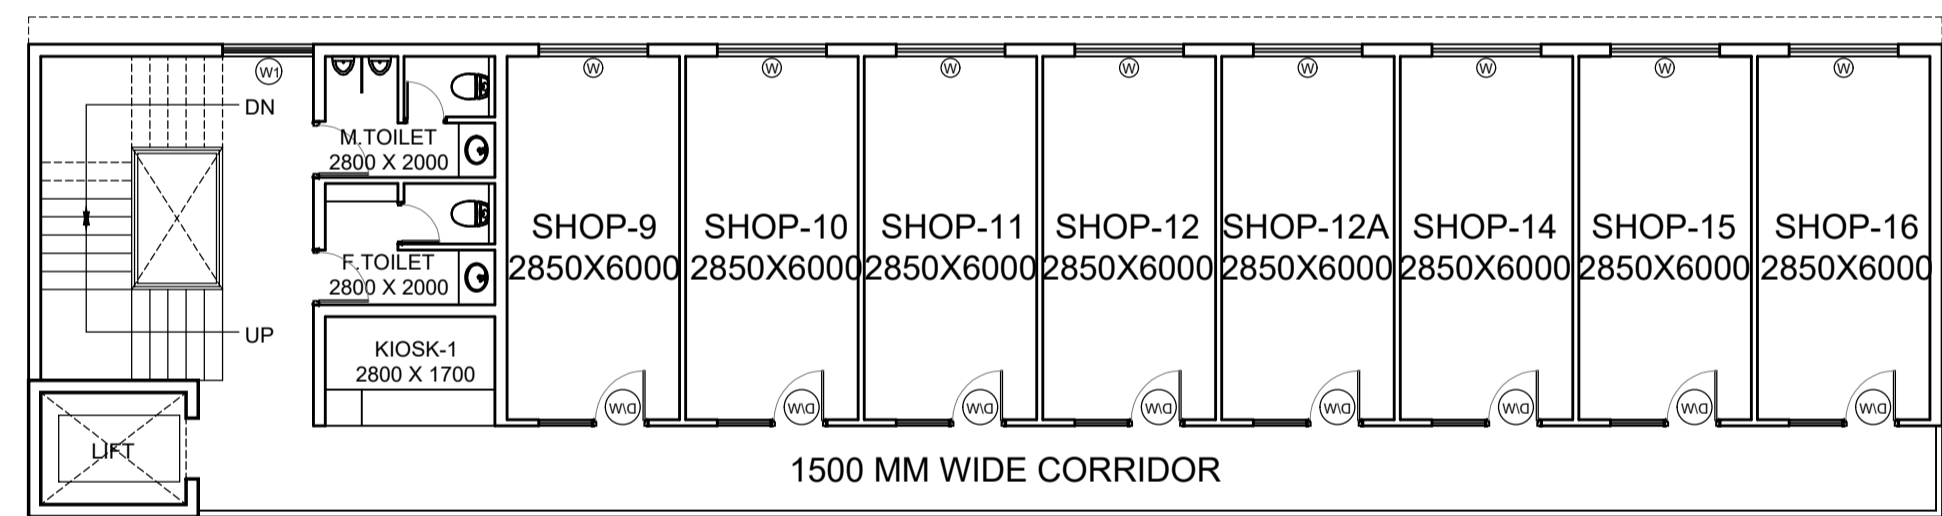


FIRST FLOOR PLAN

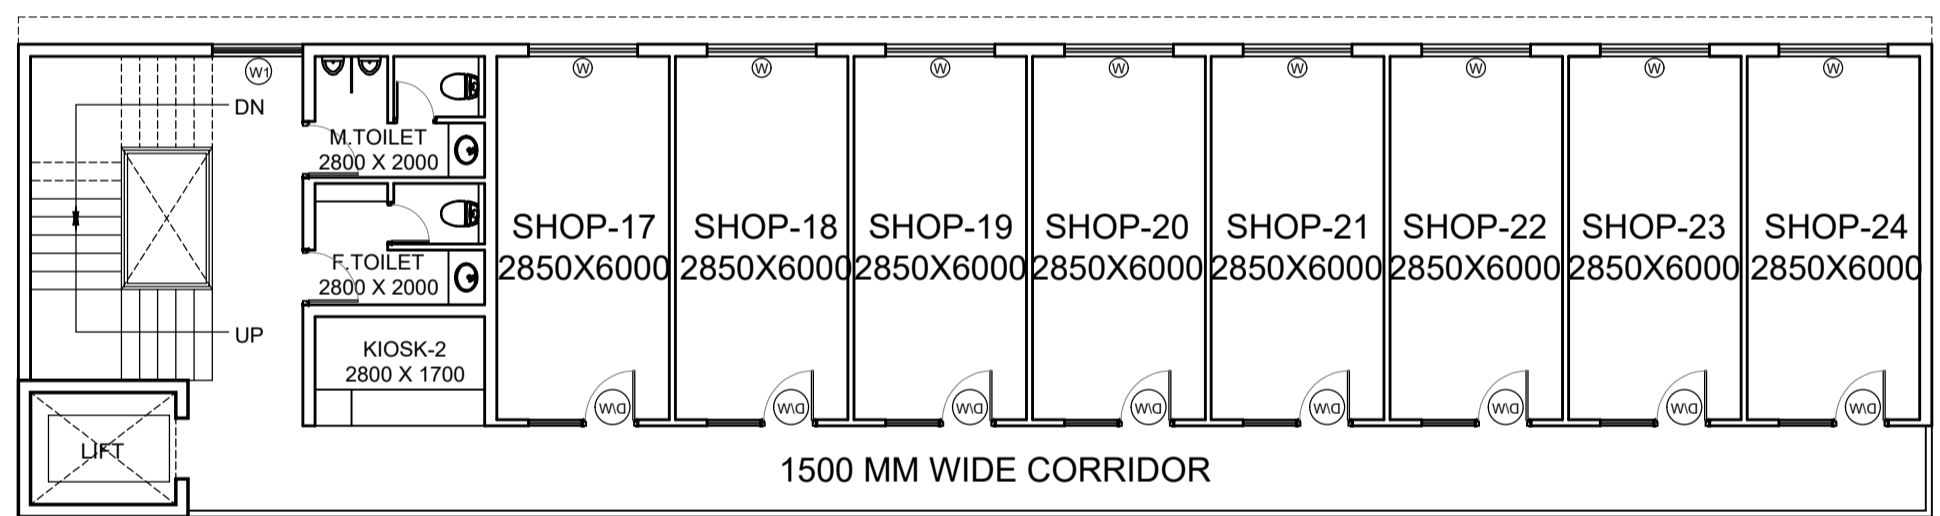

SECOND FLOOR PLAN

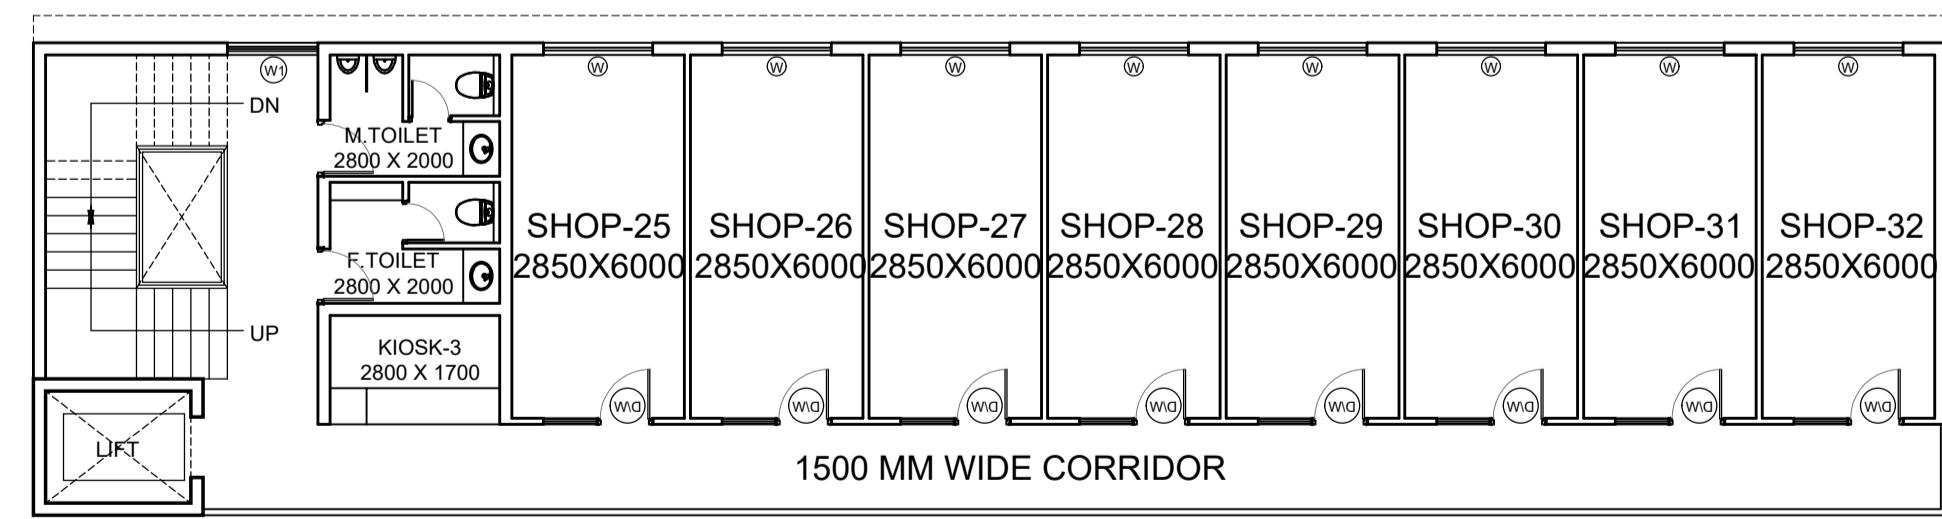

THIRD FLOOR PLAN

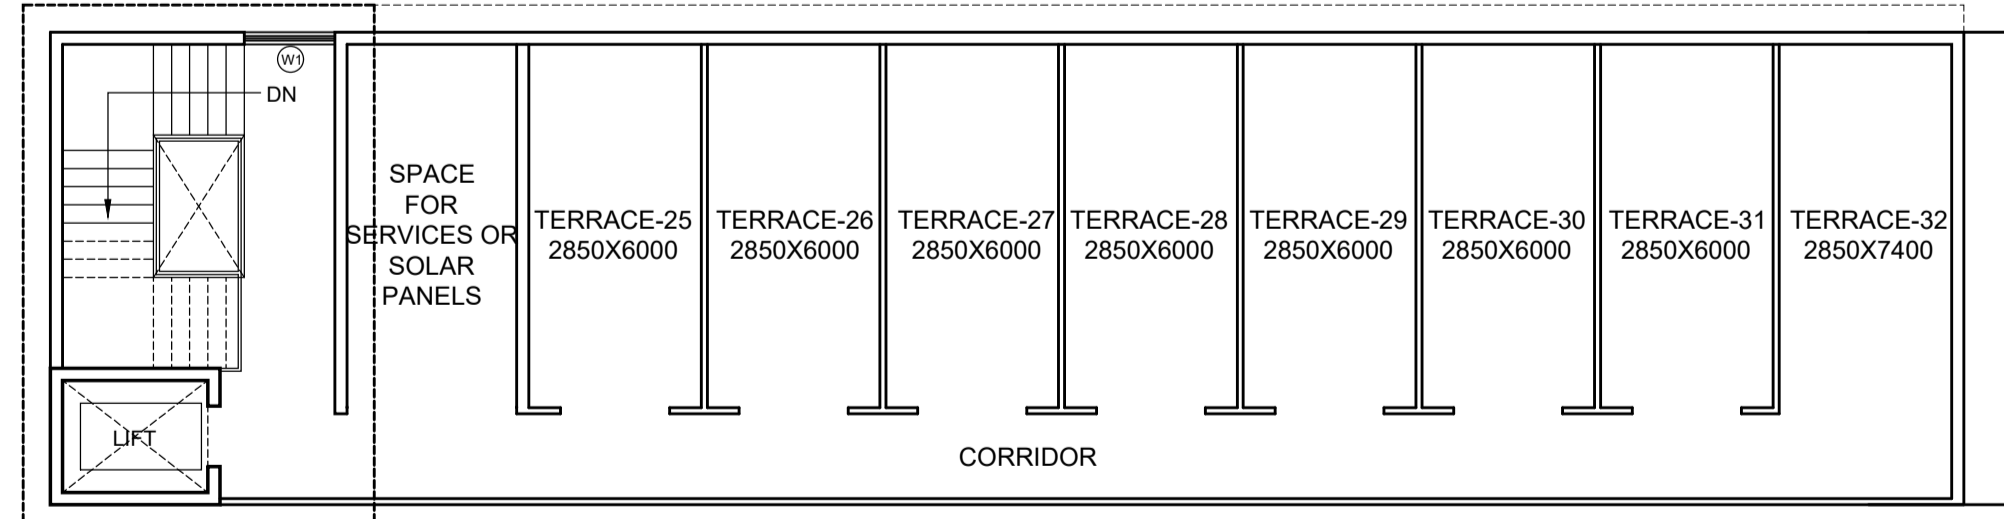

TERRACE FLOOR PLAN

CLIENT:	BETTERCHOICE REALTORS PVT. LTD. I-299, Naraina Vihar South Delhi, Delhi - 110028	<input type="checkbox"/>
STRUCTURAL CONSULTANT:	BUILD TECH STUDIOS 93 C, Sector 51-A, Chandigarh- 160022	<input type="checkbox"/>
MEP CONSULTANT:	SONI CONSULTANTS B2A/139, Janakpuri, New Delhi-110058	<input type="checkbox"/>

BETTERCHOICE REALTORS PVT. LTD.

AUTHORIZED SIGNATORY

ARCHITECT SIGNATURE

PROJECT TITLE:
PROPOSED LAYOUT PLAN OF COMMERCIAL(S1) FOR AFFORDABLE PLOTTED COLONY UNDER DDJAY OVER AN AREA MEASURING 0.1482 ACRE FALLING IN THE REVENUE ESTATE OF VILLAGE - DHANKOT, TEH. KADIPUR, SECTOR 99-A, GURUGRAM MANESAR URBAN COMPLEX BEING DEVELOPED BY BETTERCHOICE REALTORS PVT. LTD.

DRAWING TITLE:
COMMERCIAL S1 (PLANS)

DRAWING NO.:
COMMERCIAL-00S1

DATE:	19-03-2024	JOB NO.:	01
SCALE:	1:100	NORTH	REVISION NO.
DRAWN:	AMIT		R0
CHKD. BY:	AMIT		
APRVD. BY:	ATUL		

99A COMMERCIAL S1