

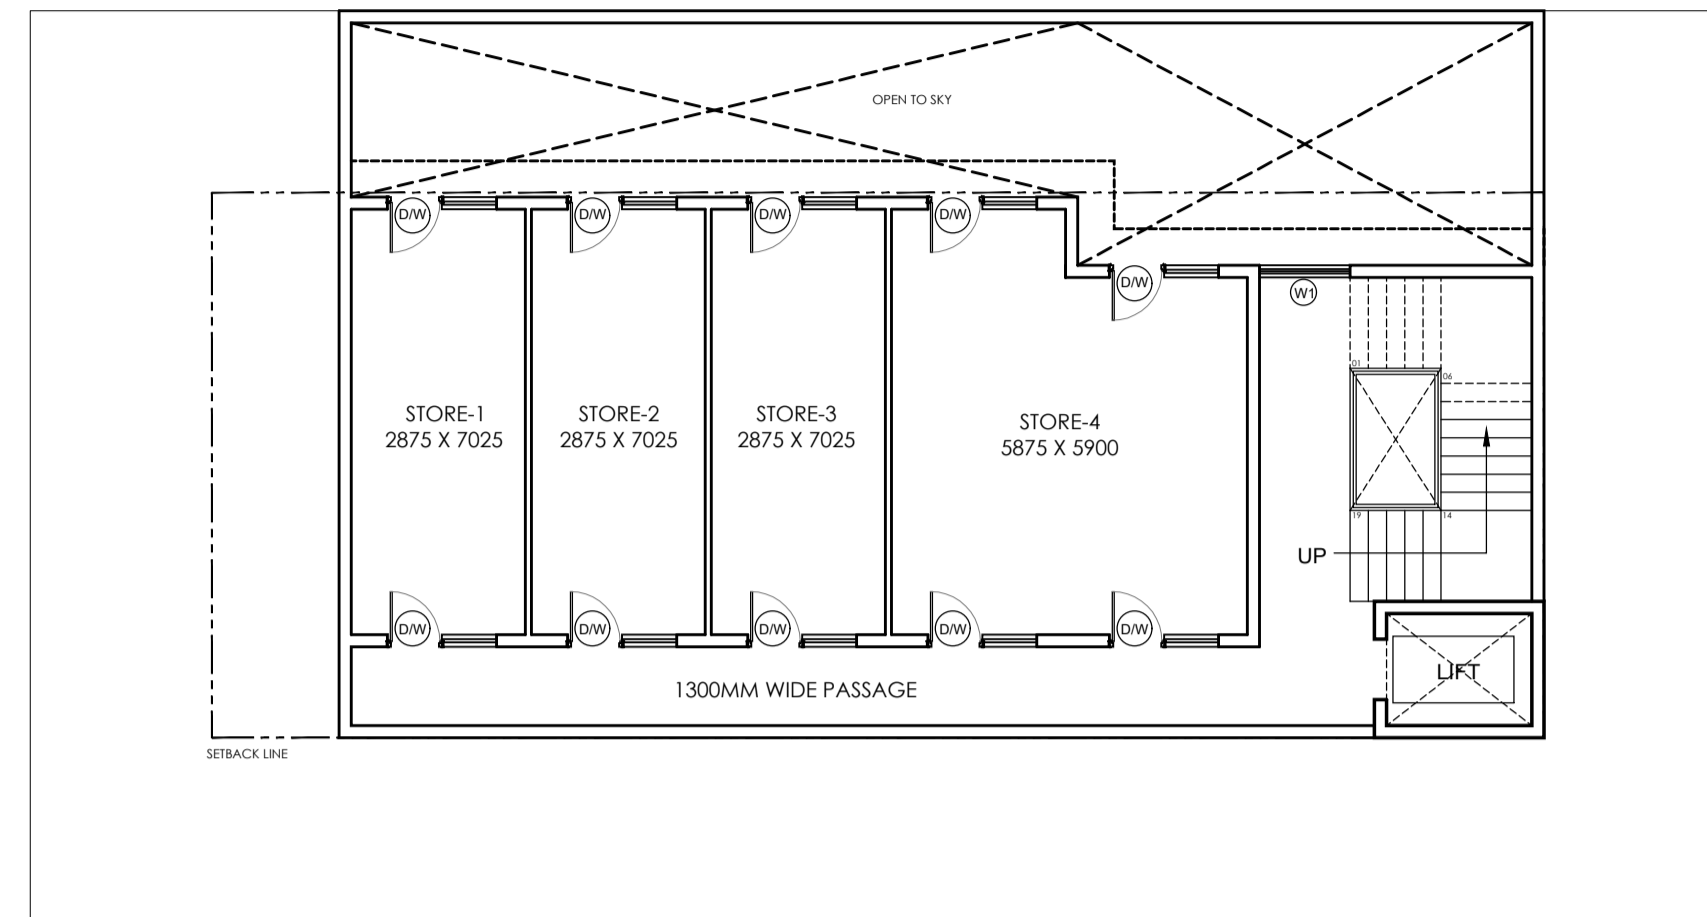



KEY PLAN

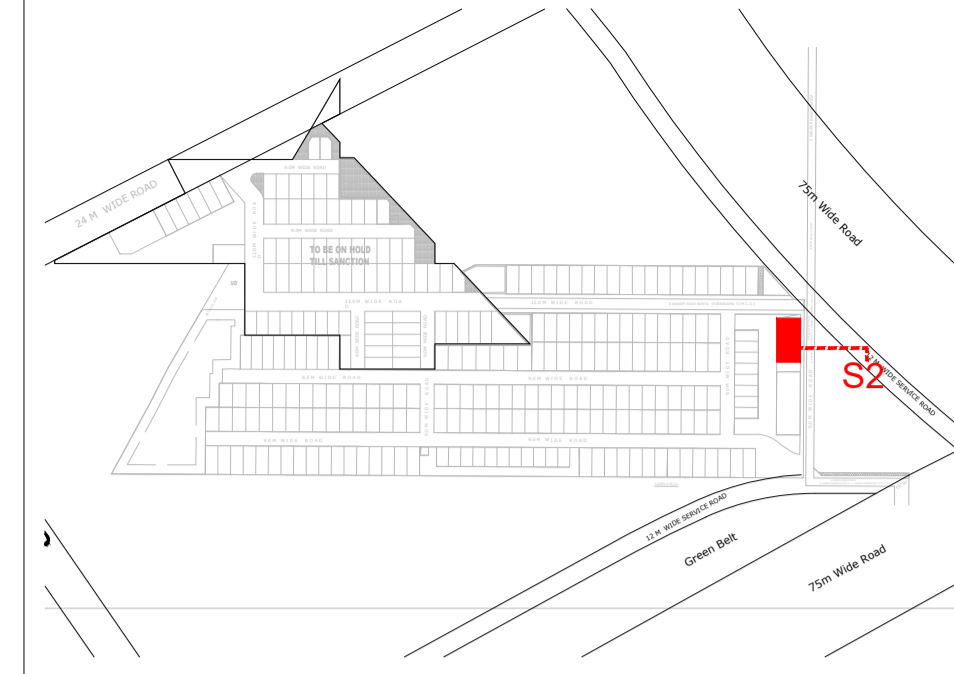


BASEMENT FLOOR PLAN

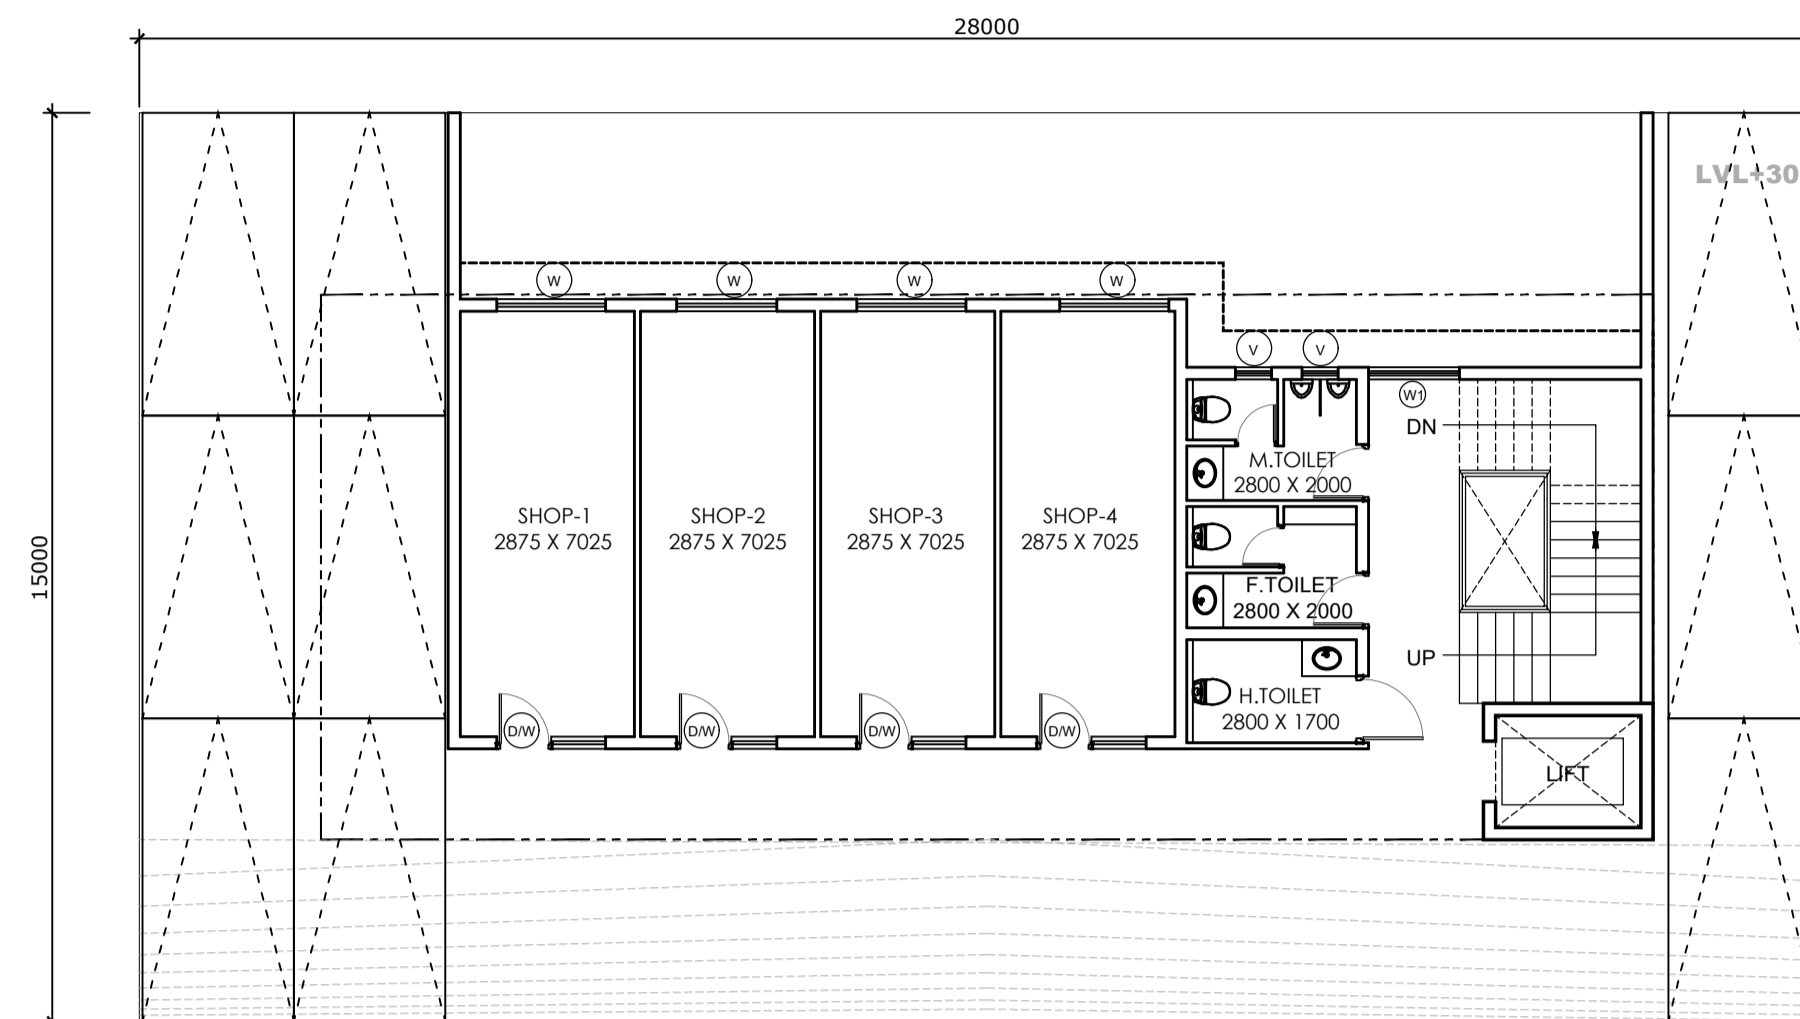


GROUND FLOOR PLAN

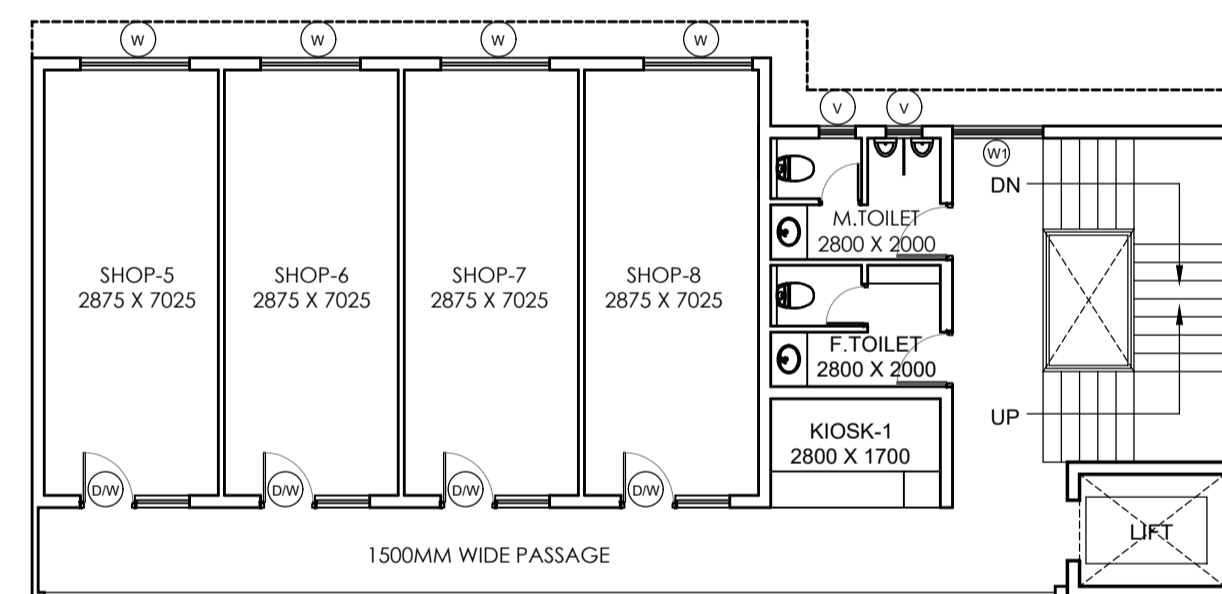


FIRST FLOOR PLAN

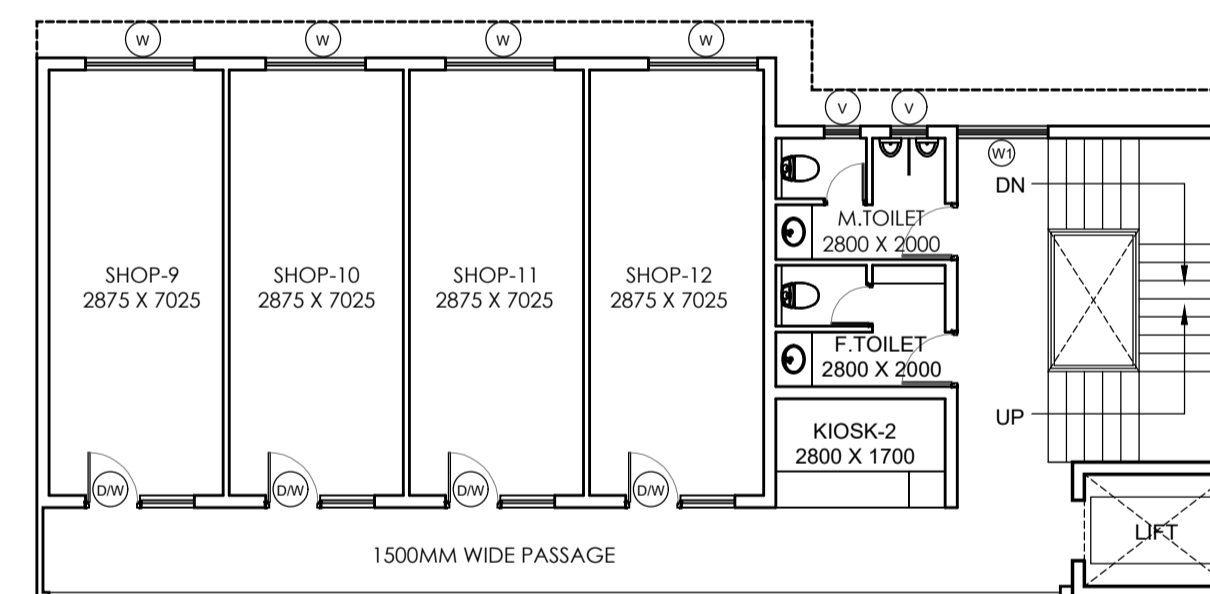

SECOND FLOOR PLAN

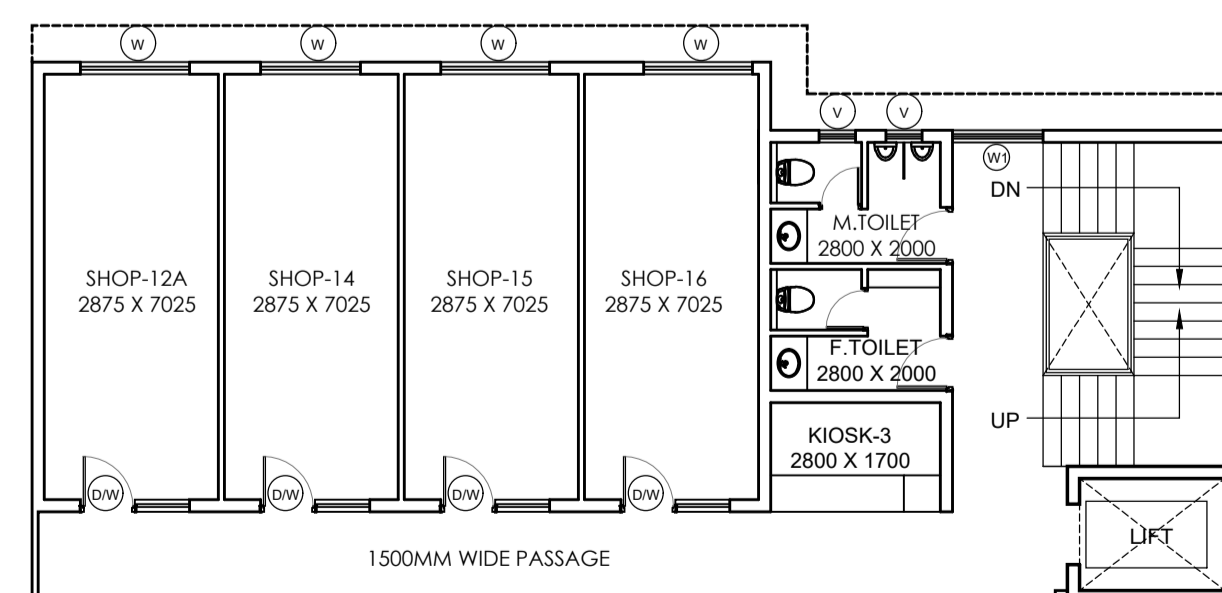

THIRD FLOOR PLAN

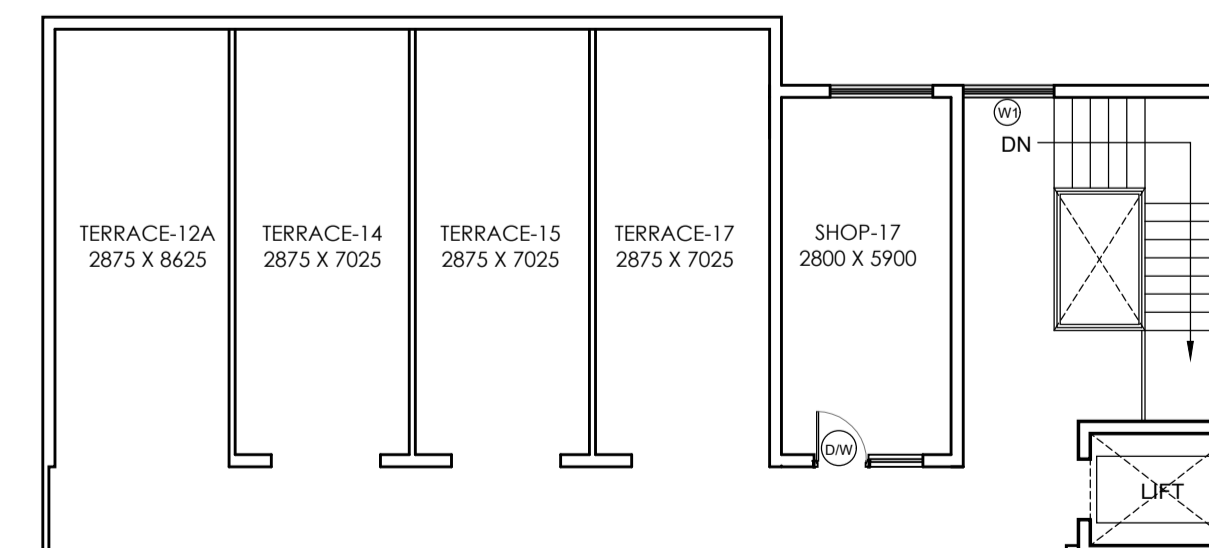

TERRACE PLAN

CLIENT: BETTERCHOICE REALTORS PVT. LTD. I-299, Naraina Vihar South Delhi, Delhi - 110028	<input type="checkbox"/>
STRUCTURAL CONSULTANT: BUILD TECH STUDIOS 93 C, Sector 51-A, Chandigarh- 160022	<input type="checkbox"/>
MEP CONSULTANT: SONI CONSULTANTS B2A/139, Janakpuri, New Delhi-110058	<input type="checkbox"/>

BETTERCHOICE REALTORS PVT. LTD.

AUTHORIZED SIGNATORY

ARCHITECT SIGNATURE

PROJECT TITLE:
PROPOSED LAYOUT PLAN OF COMMERCIAL(S1) FOR AFFORDABLE PLOTTED COLONY UNDER DDJAY OVER AN AREA MEASURING 0.1037 ACRE FALLING IN THE REVENUE ESTATE OF VILLAGE - DHANKOT, TEH. KADIPUR, SECTOR 99-A, GURUGRAM MANESAR URBAN COMPLEX BEING DEVELOPED BY BETTERCHOICE REALTORS PVT. LTD.

DRAWING TITLE:
COMMERCIAL S2 (PLANS)

DRAWING NO.:
COMMERCIAL-00S1

DATE: 07-03-2024	JOB NO.: 01	NORTH 	REVISION NO. R0
SCALE: 1:100			
DRAWN: AMIT			
CHKD. BY: AMIT			
APRVD. BY: ATUL			

99A COMMERCIAL S2